


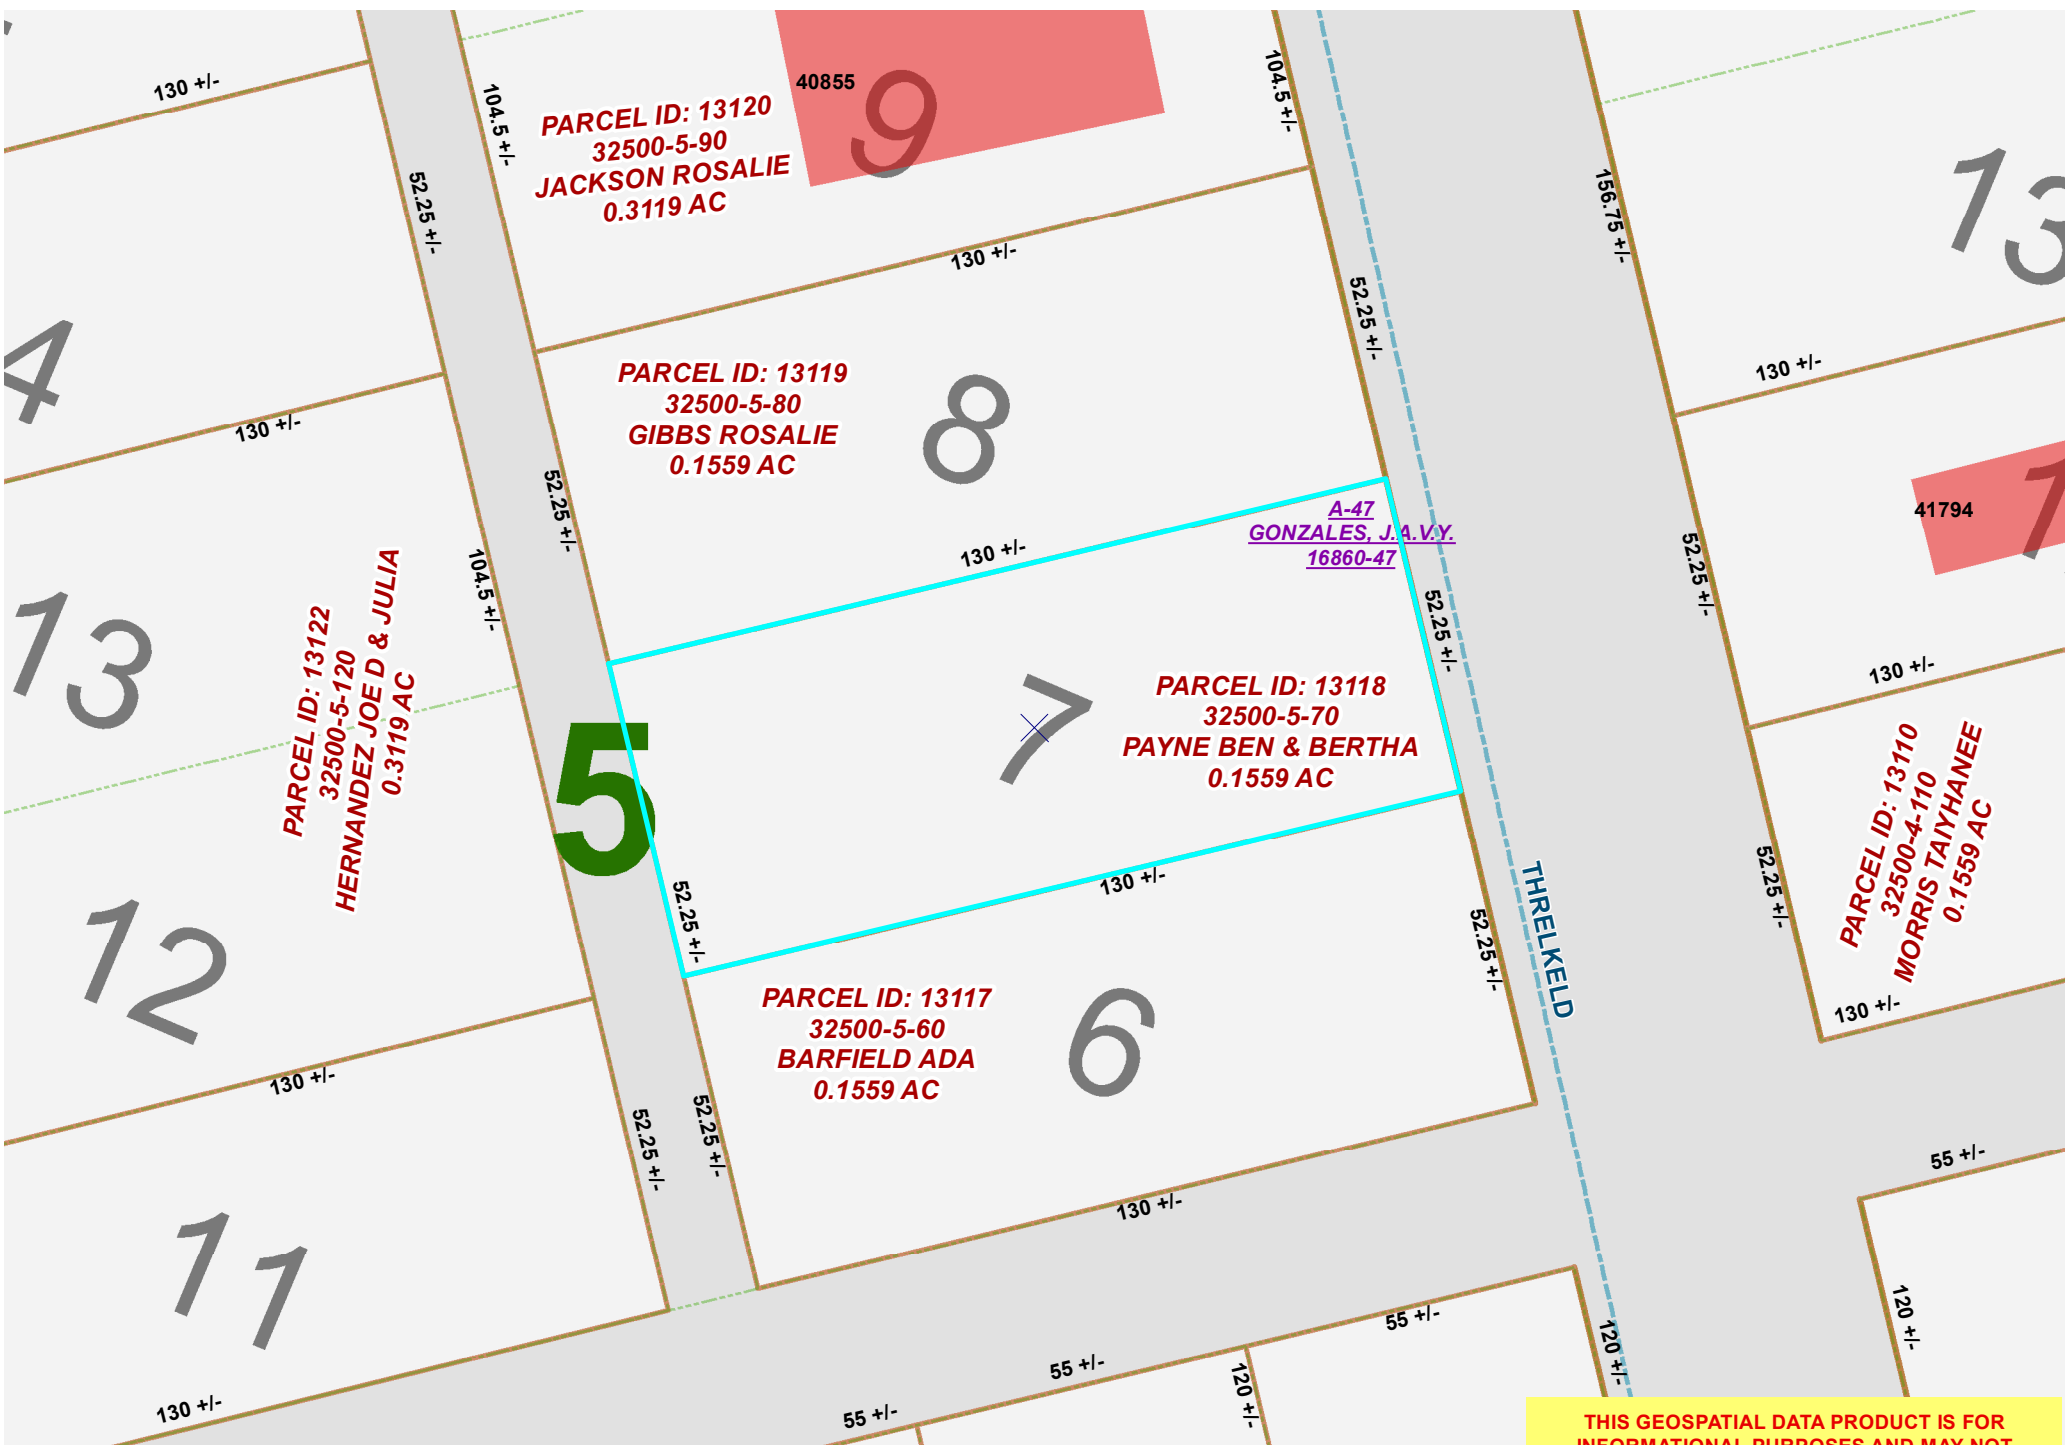

DeWitt County Appraisal District
103 East Bailey St., Cuero, TX 77954
P-361-275-5753 F-361-275-9227
www.dewittcad.org

0 5 10 20 30 Feet
1 inch = 31 feet
CREATED ON: 6/23/2025



Legend
Abstract
Roads
2025 LAND SALES

Citylimits
leader
parcel_poly

THIS GEOSPATIAL DATA PRODUCT IS FOR INFORMATIONAL PURPOSES AND MAY NOT BE SUITABLE FOR LEGAL, ENGINEERING OR SURVEYING PURPOSES. THIS PRODUCT DOES NOT REPRESENT AN ON-THE-GROUND SURVEY AND IS ONLY AN APPROXIMATE REPRESENTATION OF PROPERTY BOUNDARIES.